



FAYETTE COUNTY, TENN.

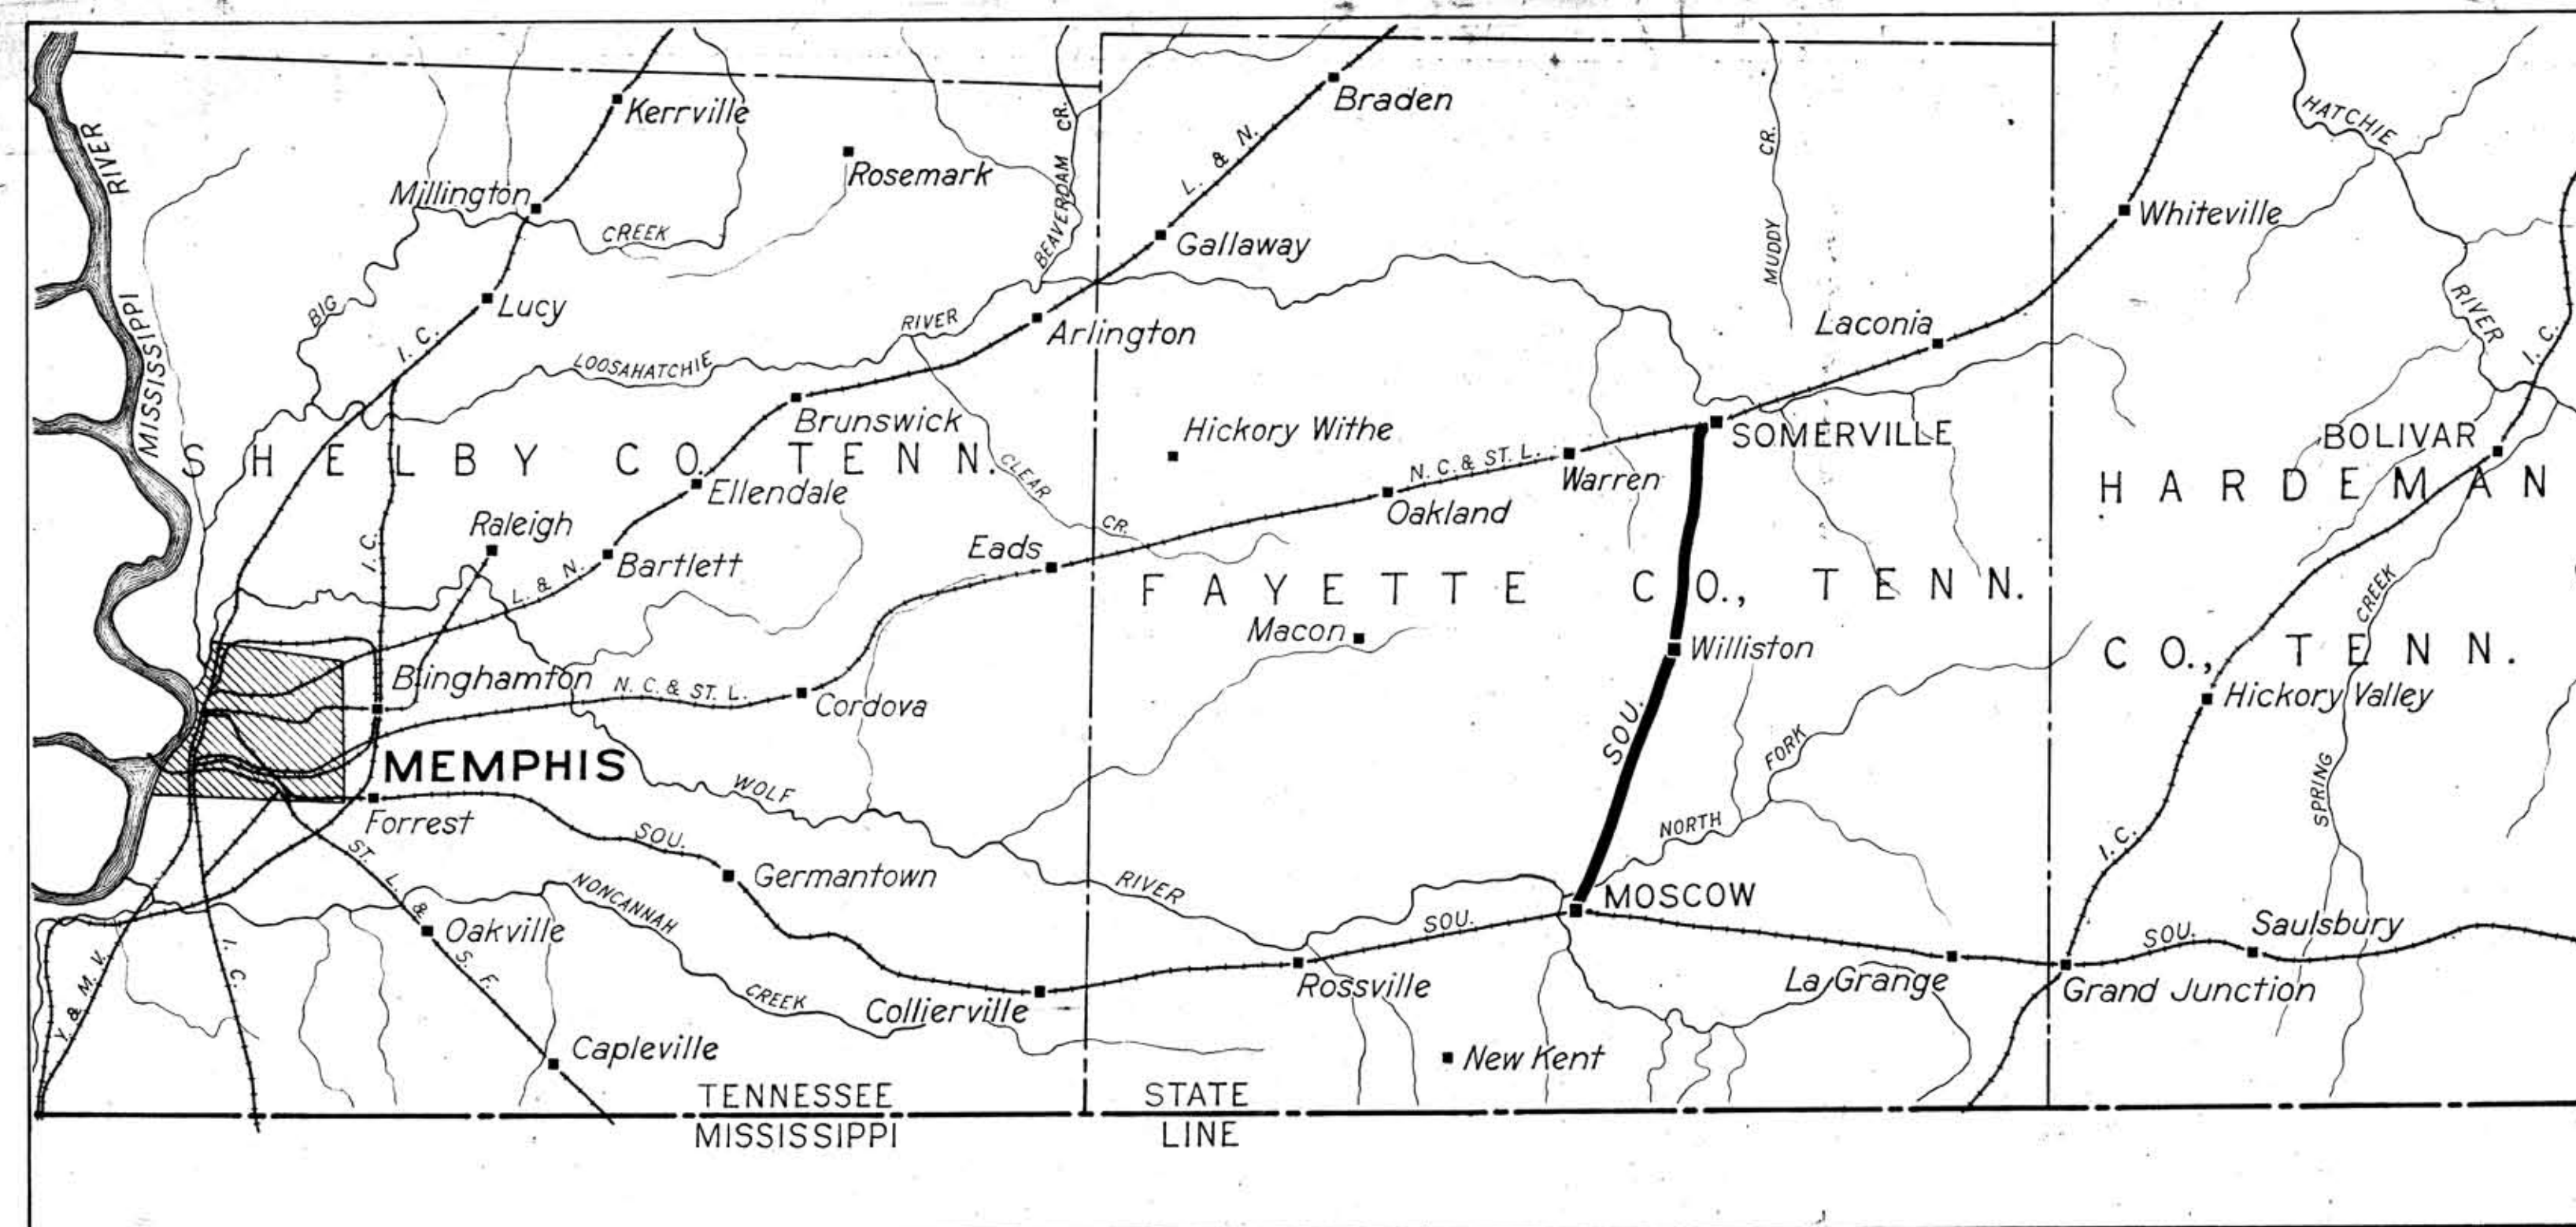

INDEX MAP
SCALE OF MILES

THIS MAP WAS NOT PREPARED OR INTENDED FOR USE AS A REAL ESTATE TITLE MAP. THE RAILWAY COMPANY DOES NOT REPRESENT OR SUGGEST THAT THE PROPERTY LINES AND RIGHT-OF-WAY LINES SHOWN ON THE MAP ARE ACCURATE, OR THAT ANY OTHER INFORMATION ON THE MAP IS CORRECT. THE COMPANY DOES NOT REPRESENT THAT IT HAS CHECKED THIS MAP FOR ACCURACY.

 

THIS MAP WAS NOT PREPARED OR INTENDED FOR USE AS A REAL ESTATE TITLE MAP. THE RAILWAY COMPANY DOES NOT REPRESENT OR SUGGEST THAT THE PROPERTY LINES AND RIGHT-OF-WAY LINES SHOWN ON THE MAP ARE ACCURATE, OR THAT ANY OTHER INFORMATION ON THE MAP IS CORRECT. THE COMPANY DOES NOT REPRESENT THAT IT HAS CHECKED THIS MAP FOR ACCURACY.

Note: Entire Valuation Section B1a Abandoned - Track Removed 8/10/32 - A.F.E. 65671 - C.R. 35623



TRACK NUMBERS REFER TO I.C.C. LIST NUMBERS

RIGHT-OF-WAY AND TRACK MAP

SOUTHERN RAILWAY COMPANY

Operated by the

SOUTHERN RAILWAY COMPANY

MEMPHIS DIVISION

STATION 0+00 TO STATION 211+20

SCALE: 1 IN. = 400 FT. DECEMBER 31, 1927.

Office of Special Engineer
Washington, D.C.

STATIONING REFERS TO I.C.C. INVENTORY CHAINAGE 1916

024-029

